


LAND USE / STATISTICS			
STAGE 1			
WAPC Ref:- 15S207			
PARCEL TYPE	MAP SYMBOL	NUMBER OF PARCELS	AREA (ha)
Traditional Lots		39	1.5163
Public Open Space	P.O.S.	0	0
Roads (inc. truncations)			0.4825
STAGE TOTAL		39	1.9989

LAND USE / STATISTICS			
STAGE 2			
WAPC Ref:- 15S207 (PART)			
PARCEL TYPE	MAP SYMBOL	NUMBER OF PARCELS	AREA (ha)
Traditional Lots		51	1.8700
Public Open Space	P.O.S.	1	0.2984
Road Widening	ROAD WIDENING	1	0.1040
Roads (inc. truncations)			1.1191
STAGE TOTAL		52	3.3915

LAND USE / STATISTICS			
STAGE 4			
WAPC Ref:- PENDING			
PARCEL TYPE	MAP SYMBOL	NUMBER OF PARCELS	AREA (ha)
Traditional Lots		37	1.4471
Public Open Space	P.O.S.	1	0.3476
Roads (inc. truncations)			0.5671
STAGE TOTAL		38	2.3618

ⓓ - 1.5m x 1.5m Drainage Easement required by City of Swan

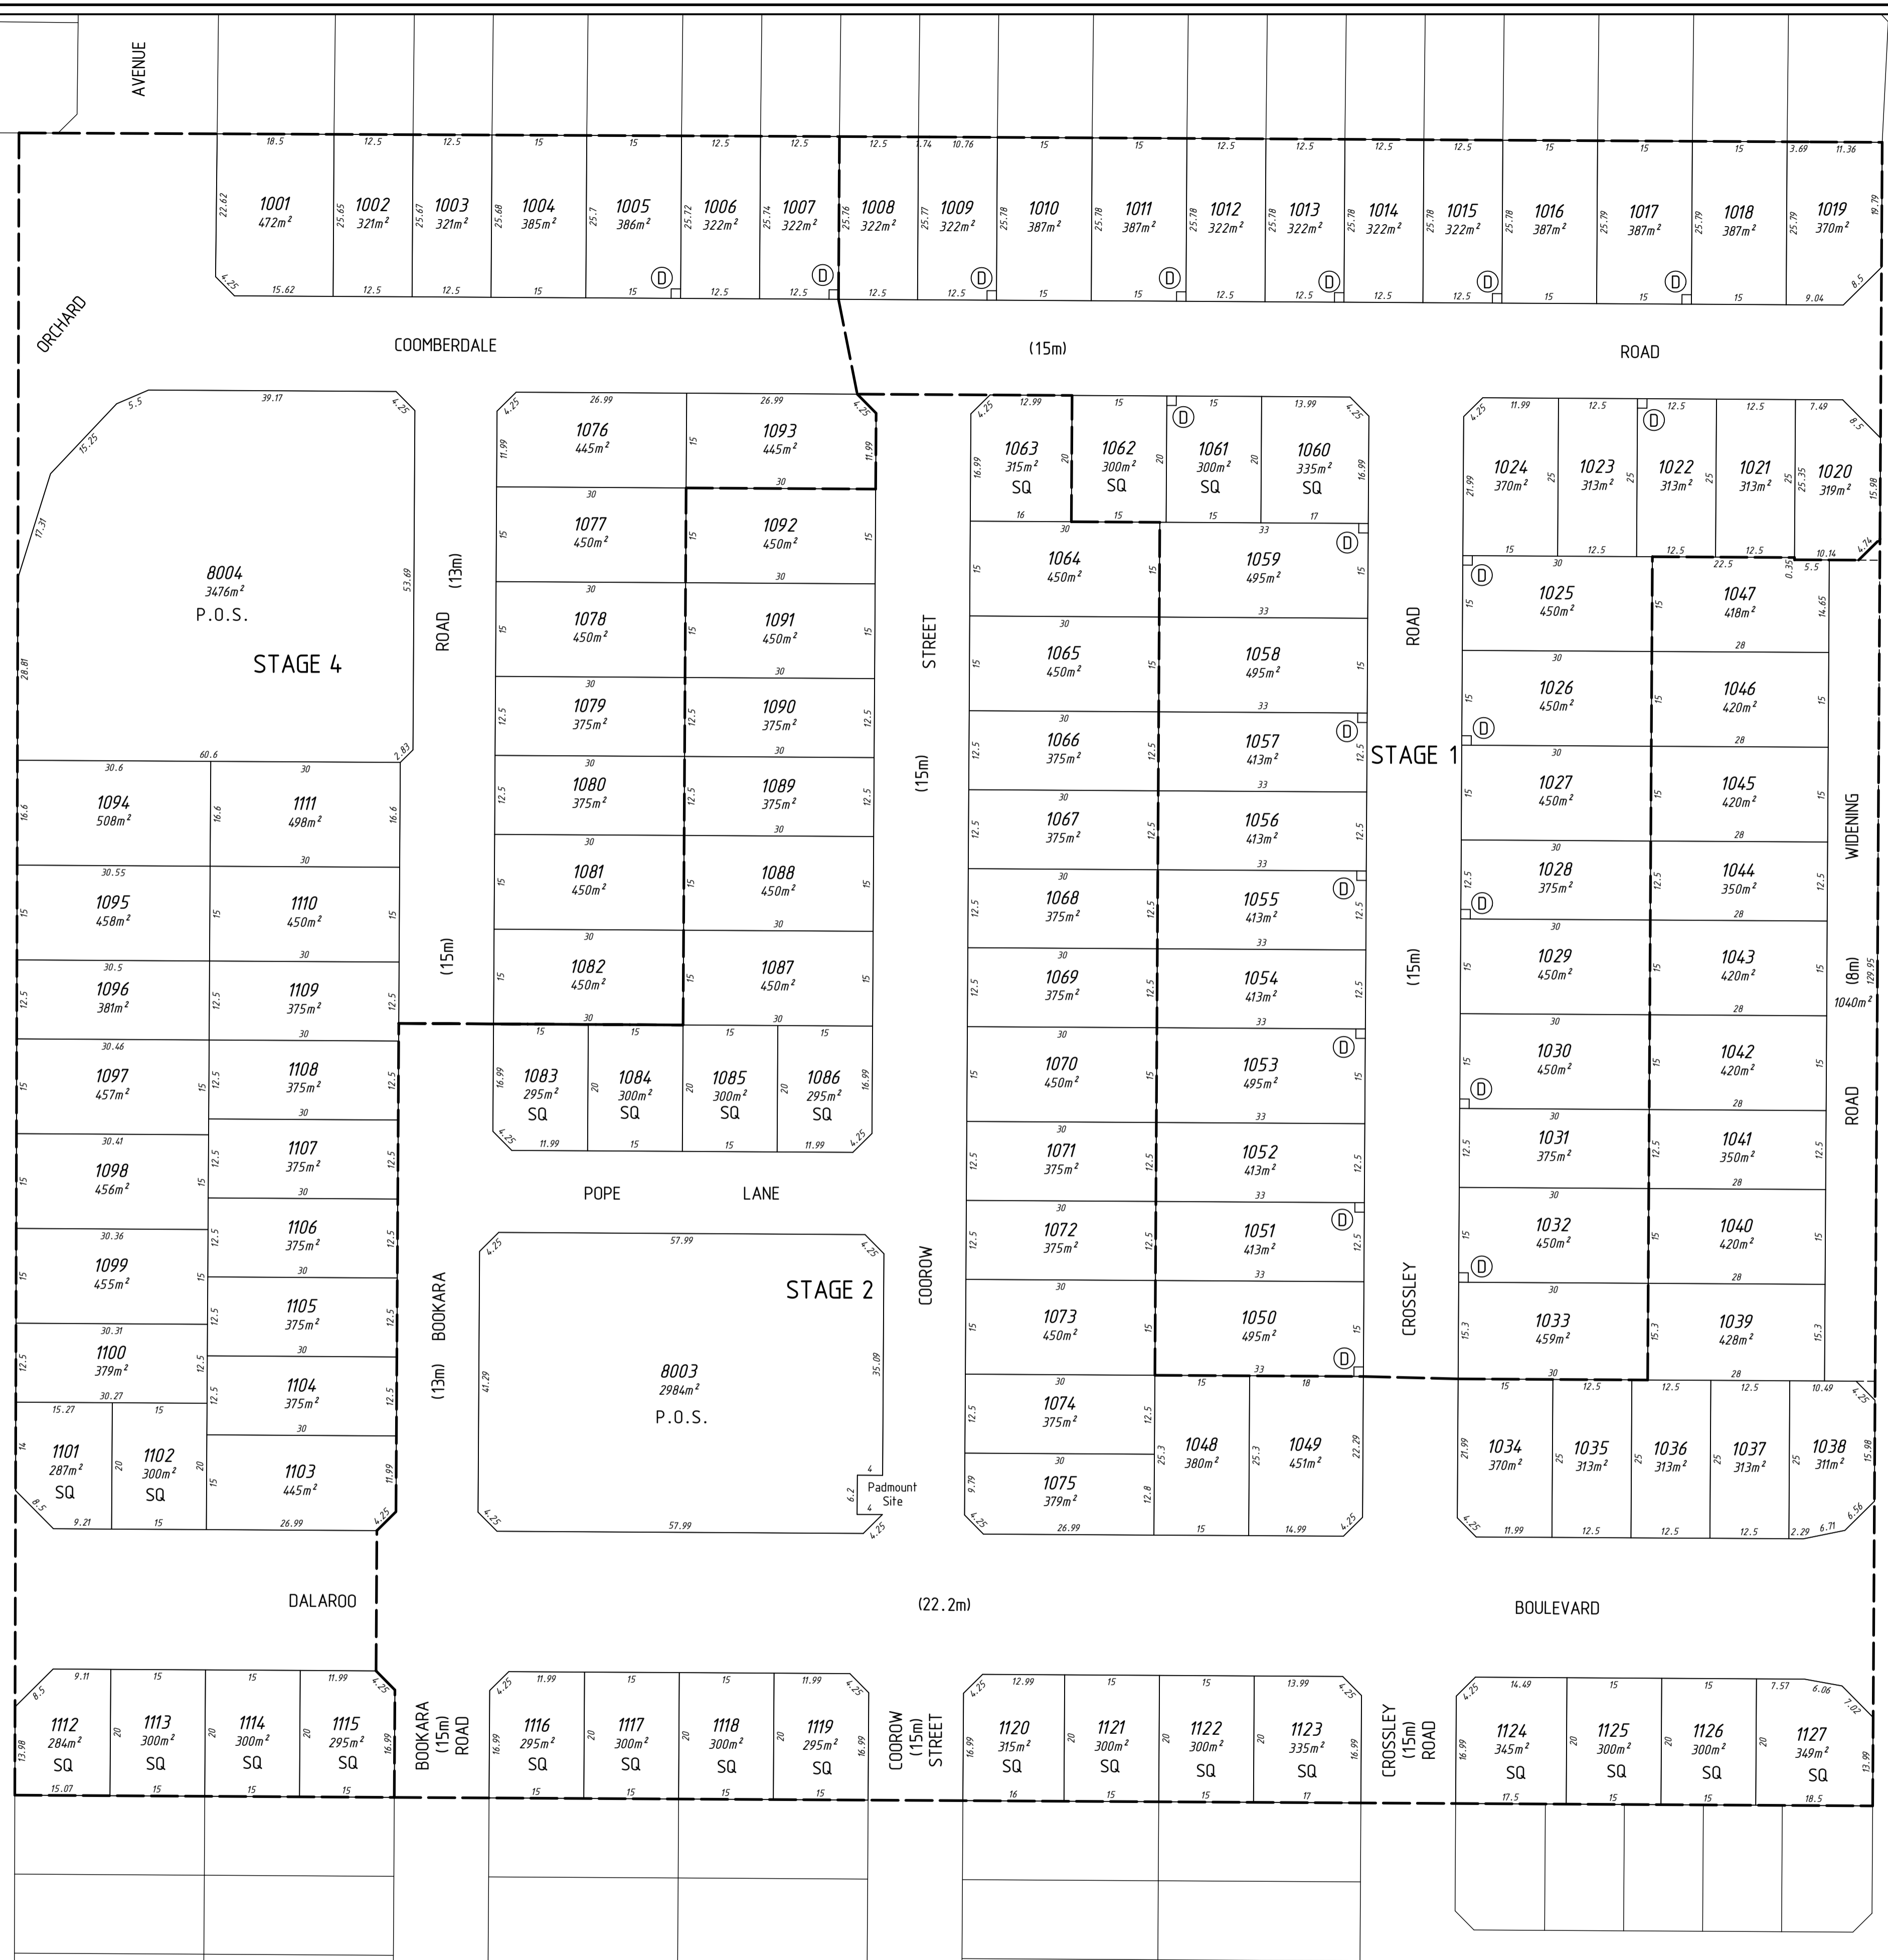

Ver.	Description	Drawn	Date	Checked
H	Add approved road names	JIN	30/10/2020	RJR
G	Amend Lots 1038 & 1127 for Truncation changes to accommodate Roundabout	SDW	13/04/2018	RJR
F	Amend stage boundaries of stage 2 & 4	XEY	04/12/2017	RJR
E	Amend lot numbers and add in drainage easements & padmount site	XEY	27/10/2017	RJR
D	Added Stages 1, 2 and 4	TAV	23/10/2017	TAV
C	Revise Lots 342 & 369	DRR	17/10/2017	SDW
B	Add the approved road names	EVA	05/09/2017	TAV
A	Initial Issue	KSI	21/04/2017	TAV

SCALE 1:600 @ A1 - 1:1200 @ A3

ALL DISTANCES ARE IN METRES

For a true to scale reproduction of this plan, plot it to A1 with the Paging Scaling set to None.

The contents of this plan are current and correct as of the date stated within the revision panel. All consultants and persons wishing to utilise this data should satisfy themselves of this plans currency by contacting the McMullen Nolan Group.

FILES
mapCOGO - Plan002
Control Register:-98902
File Name:-
100058pr-002h.dgn

PRECAL LEGEND
- Stage Boundary
- Vehicle Access Restriction

PLANNER'S DESIGN SOURCE for Rev F
Planner :- PEET
Received date:- 30/11/2017
File name:- Amended Staging Plan.pdf

ENGINEER'S DESIGN SOURCE for Rev g
Engineer :- CIVIL GROUP
Received date:- 04/04/2018
Data purpose:- Truncation changes

All areas and dimensions depicted on this plan are subject to survey and Landgate registration. All cadastral information external to the stage/s which form the subject of this plan are not guaranteed and are supplied as a guide only.

CLIENT: CANDELORO

Project Mgr:- Trevor VEEN Datum PCG94

100058 - 002 - H
Job Number Plan Number Version

(Candeloro Land)
STAGE 1
Midvale

MC MULLEN NOLAN GROUP
Level 1, 2 Sabre Crescent
Jandakot, W. A. 6164
PO Box 3526, Success
W.A. 6964, Australia
Offices in: Broome, Bunbury, Kununurra, Newman, Onslow, Port Hedland

Tel: (08) 6436 1599
Fax: (08) 6436 1500
info@mngsurvey.com.au
www.mngsurvey.com.au
ABN 90 009 363 311