




HELD BY LANDGATE IN DIGITAL FORMAT ONLY  
FOR INTERESTS AND NOTIFICATIONS  
SEE SHEET 3

**PRELIMINARY ONLY  
UNLOGGED VERSION  
SUBJECT TO  
LANDGATE AUDIT**

This version is  
- Current as at 06/04/2021  
- Subject to change without notice  
- Not intended for design use,  
a LANDGATE APPROVED copy  
should be obtained for such purposes.

TYPE	FREEHOLD	S.S.A.	YES
PURPOSE	SUBDIVISION		
PLAN OF	LOTS 1063-1075, 1083-1092, 1116-1119, 8003, 9018-9021, EASEMENTS AND RESTRICTIVE COVENANT		
FORMER TENURE	SEE FORMER TENURE TABLE		
LOCAL AUTHORITY	CITY OF SWAN		
LOCALITY	MIDVALE		
D.P.L.H. FILE			
FIELD RECORD	137688		
SURVEYOR'S CERTIFICATE - REG 54			
I, Nigel J. SIMPSON hereby certify that this plan is accurate and is a correct representation of the -			
(a) *survey, and/or			
(b) *calculations from measurements recorded in the field records, [* delete if inapplicable]			
undertaken for the purposes of this plan and that it complies with the relevant written law(s) in relation to which it is lodged.			
LICENSED SURVEYOR	DATE		
LODGED			
DATE	FEE PAID	ASSESS No.	
I.S.C.			
EXAMINED			
DATE			
WESTERN AUSTRALIAN PLANNING COMMISSION			
FILE 155207, 156105			
Delegated under S. 16 P&D Act 2005			
DATE			
IN ORDER FOR DEALINGS			
SUBJECT TO			
FOR INSPECTOR OF PLANS AND SURVEYS			
DATE			
APPROVED REG26A (1), (4)			
INSPECTOR OF PLANS AND SURVEYS			
DATE			
 			
DEPOSITED PLAN			
<b>DP421399</b>			
SHEET 01 OF 03 SHEETS (PLUS SURVEY SHEET(S)) VERSION 1			

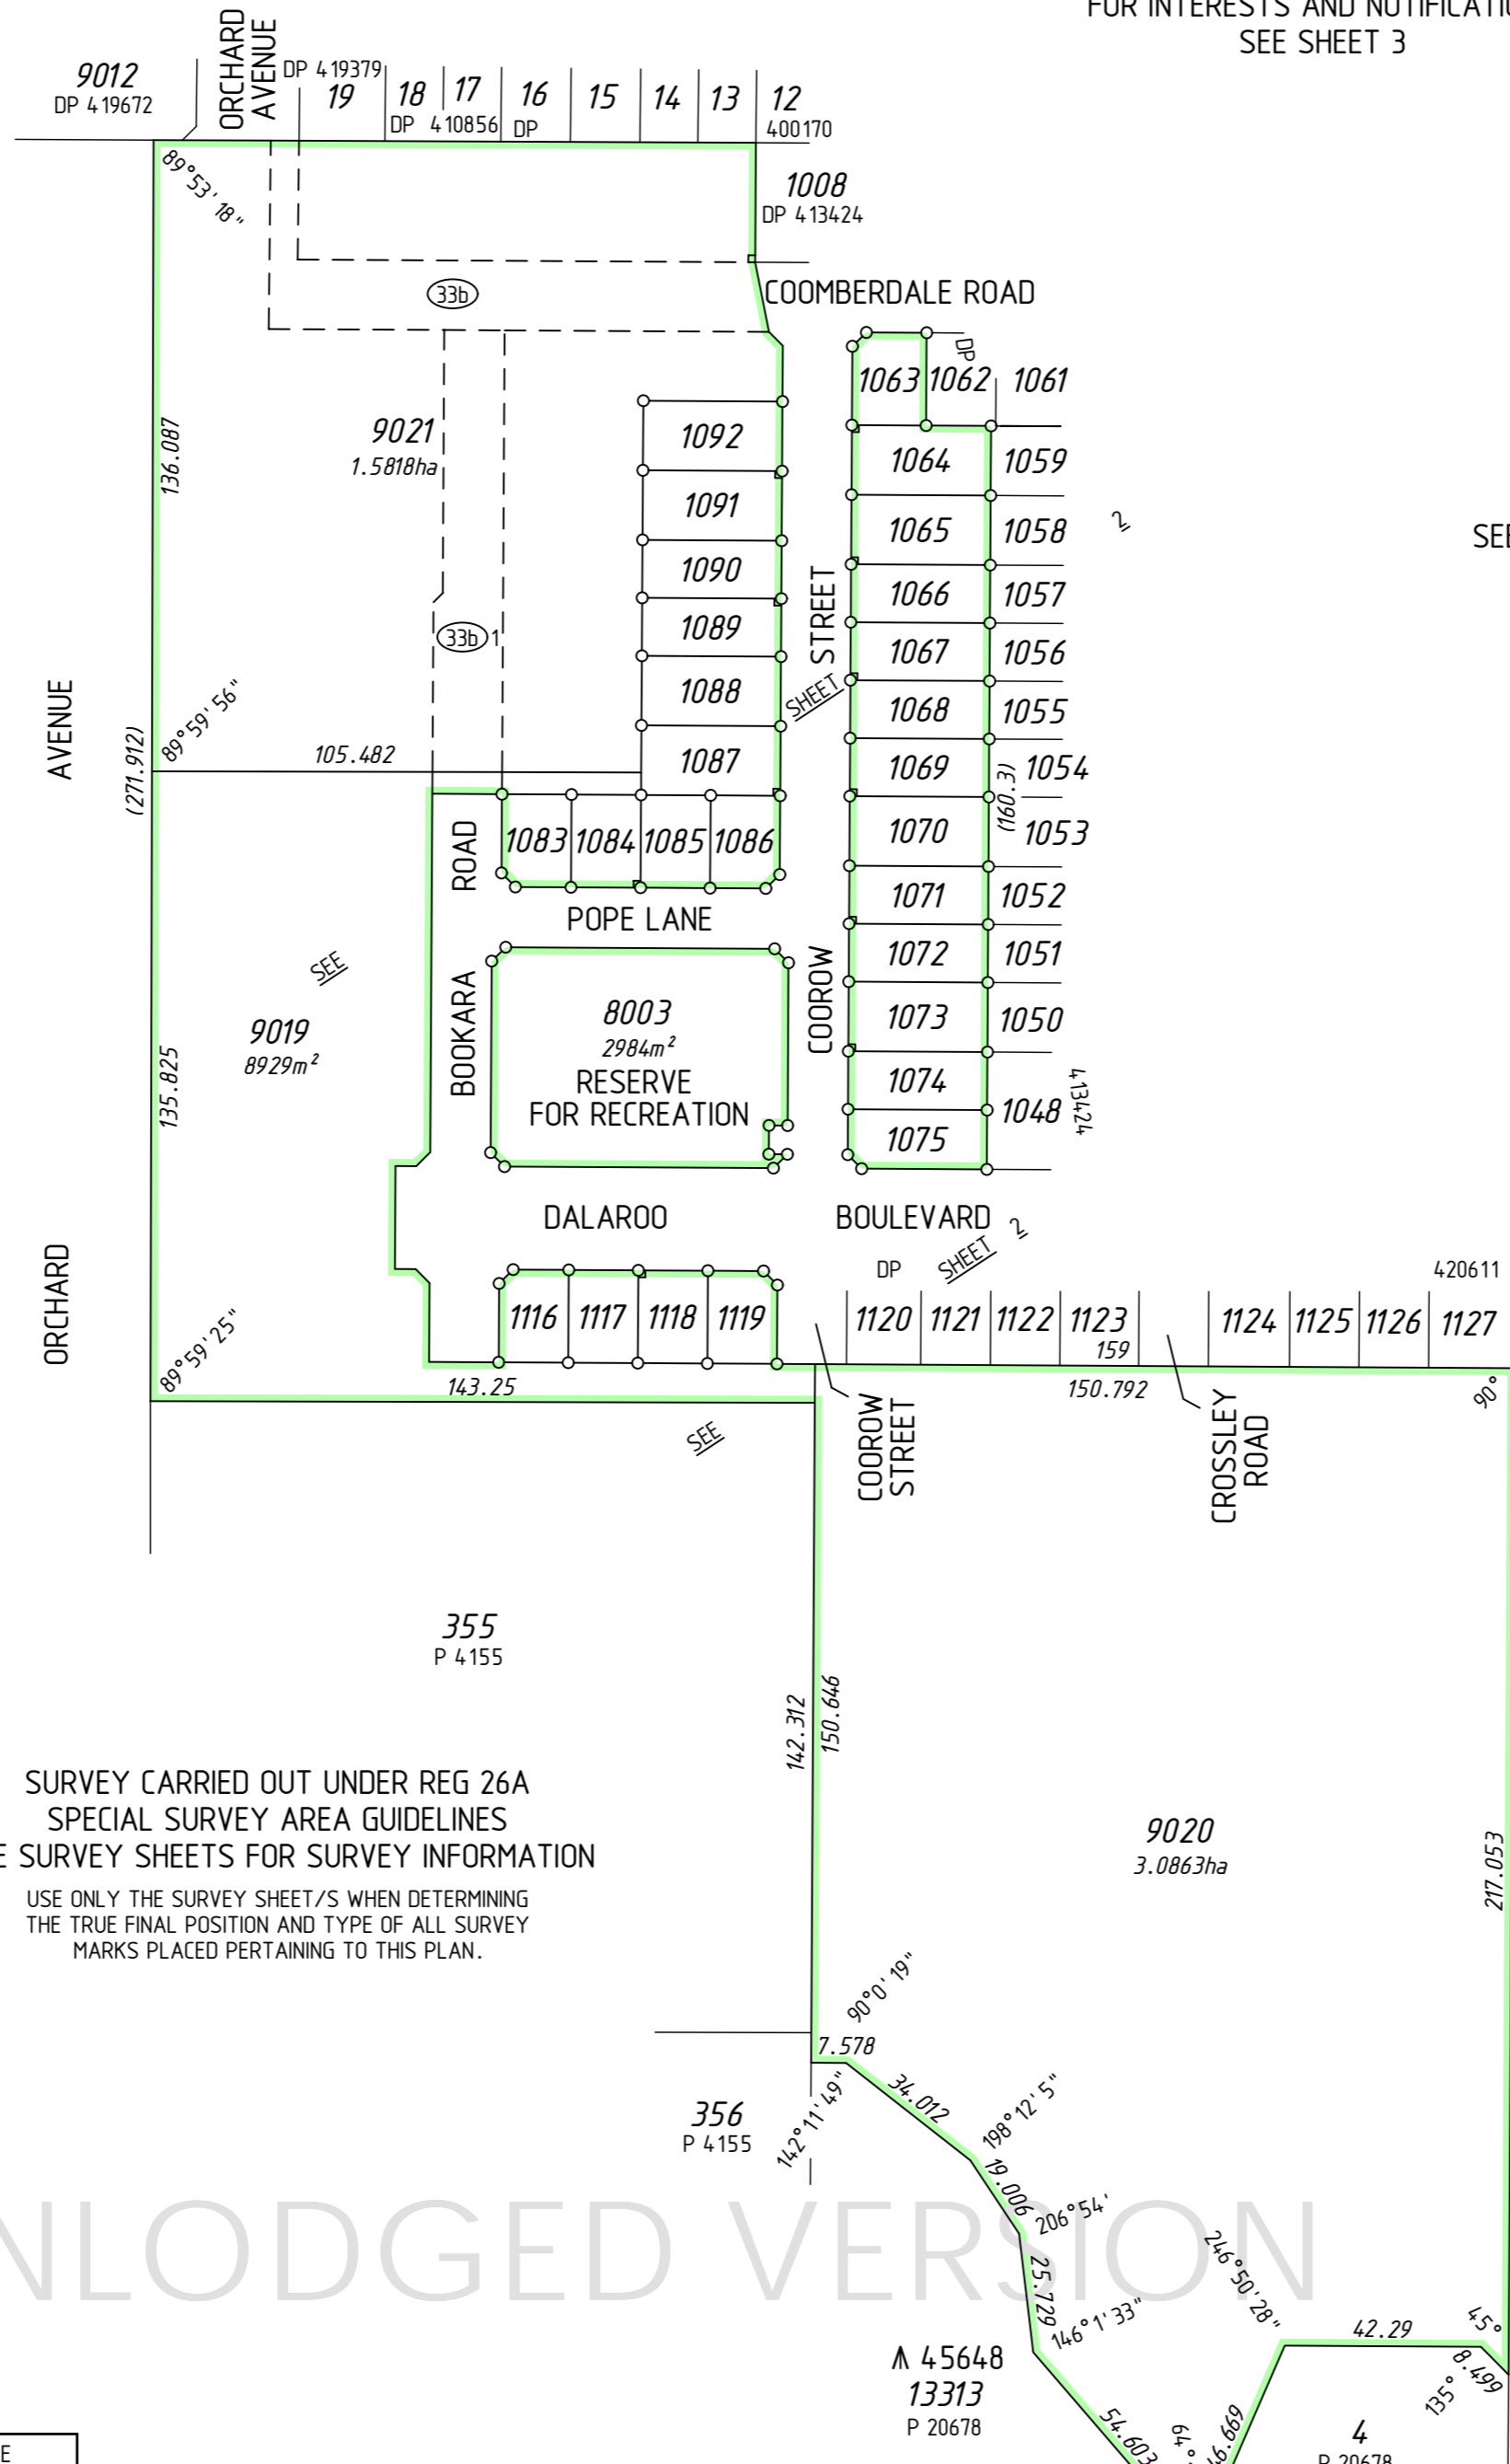


SURVEY CARRIED OUT UNDER REG 26A  
SPECIAL SURVEY AREA GUIDELINES  
SEE SURVEY SHEETS FOR SURVEY INFORMATION

USE ONLY THE SURVEY SHEET/S WHEN DETERMINING  
THE TRUE FINAL POSITION AND TYPE OF ALL SURVEY  
MARKS PLACED PERTAINING TO THIS PLAN.

SURVEY CARRIED OUT UNDER REG 26A  
SPECIAL SURVEY AREA GUIDELINES  
SEE SURVEY SHEETS FOR SURVEY INFORMATION

USE ONLY THE SURVEY SHEET/S WHEN DETERMINING  
THE TRUE FINAL POSITION AND TYPE OF ALL SURVEY  
MARKS PLACED PERTAINING TO THIS PLAN.

**DRAFT**  
ALL AREAS AND DIMENSIONS  
ARE SUBJECT TO FINAL SURVEY  
AND WAPC APPROVAL

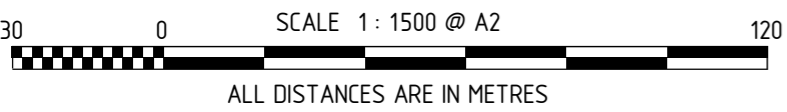


Revision	Description	Date
A	Initial Issue	06/04/2021

LOT	FORMER TENURE	ON PLAN / DIAGRAM	TITLE
1063-1075 & 9020	LOT 9014	DP 420611	
1083-1086, 1116-1119, 8003 & 9019	PT LOT 9013	DP 420611	
1087	PT LOT 9017	DP 420611	
	PT LOT 9013	DP 420611	
1088-1092 & 9021	PT LOT 9017	DP 420611	



MC MULLEN NOLAN GROUP  
PO Box 3526, Success W.A. 6964  
Tel: (08) 6436 1599  
Fax: (08) 6436 1500  
Email: info@mngsurvey.com.au

MNG Ref : 100058dp-020a - Stage 2B - DPDP421399.CSD

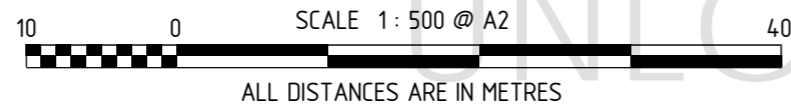


FOR INTERESTS AND NOTIFICATIONS SEE SHEET 3

SURVEY CARRIED OUT UNDER REG 26A  
SPECIAL SURVEY AREA GUIDELINES  
SEE SURVEY SHEETS FOR SURVEY INFORMATION  
USE ONLY THE SURVEY SHEET/S WHEN DETERMINING  
THE TRUE FINAL POSITION AND TYPE OF ALL SURVEY  
MARKS PLACED PERTAINING TO THIS PLAN.

UNLOGGED VERSION

UNLOGGED VERSION

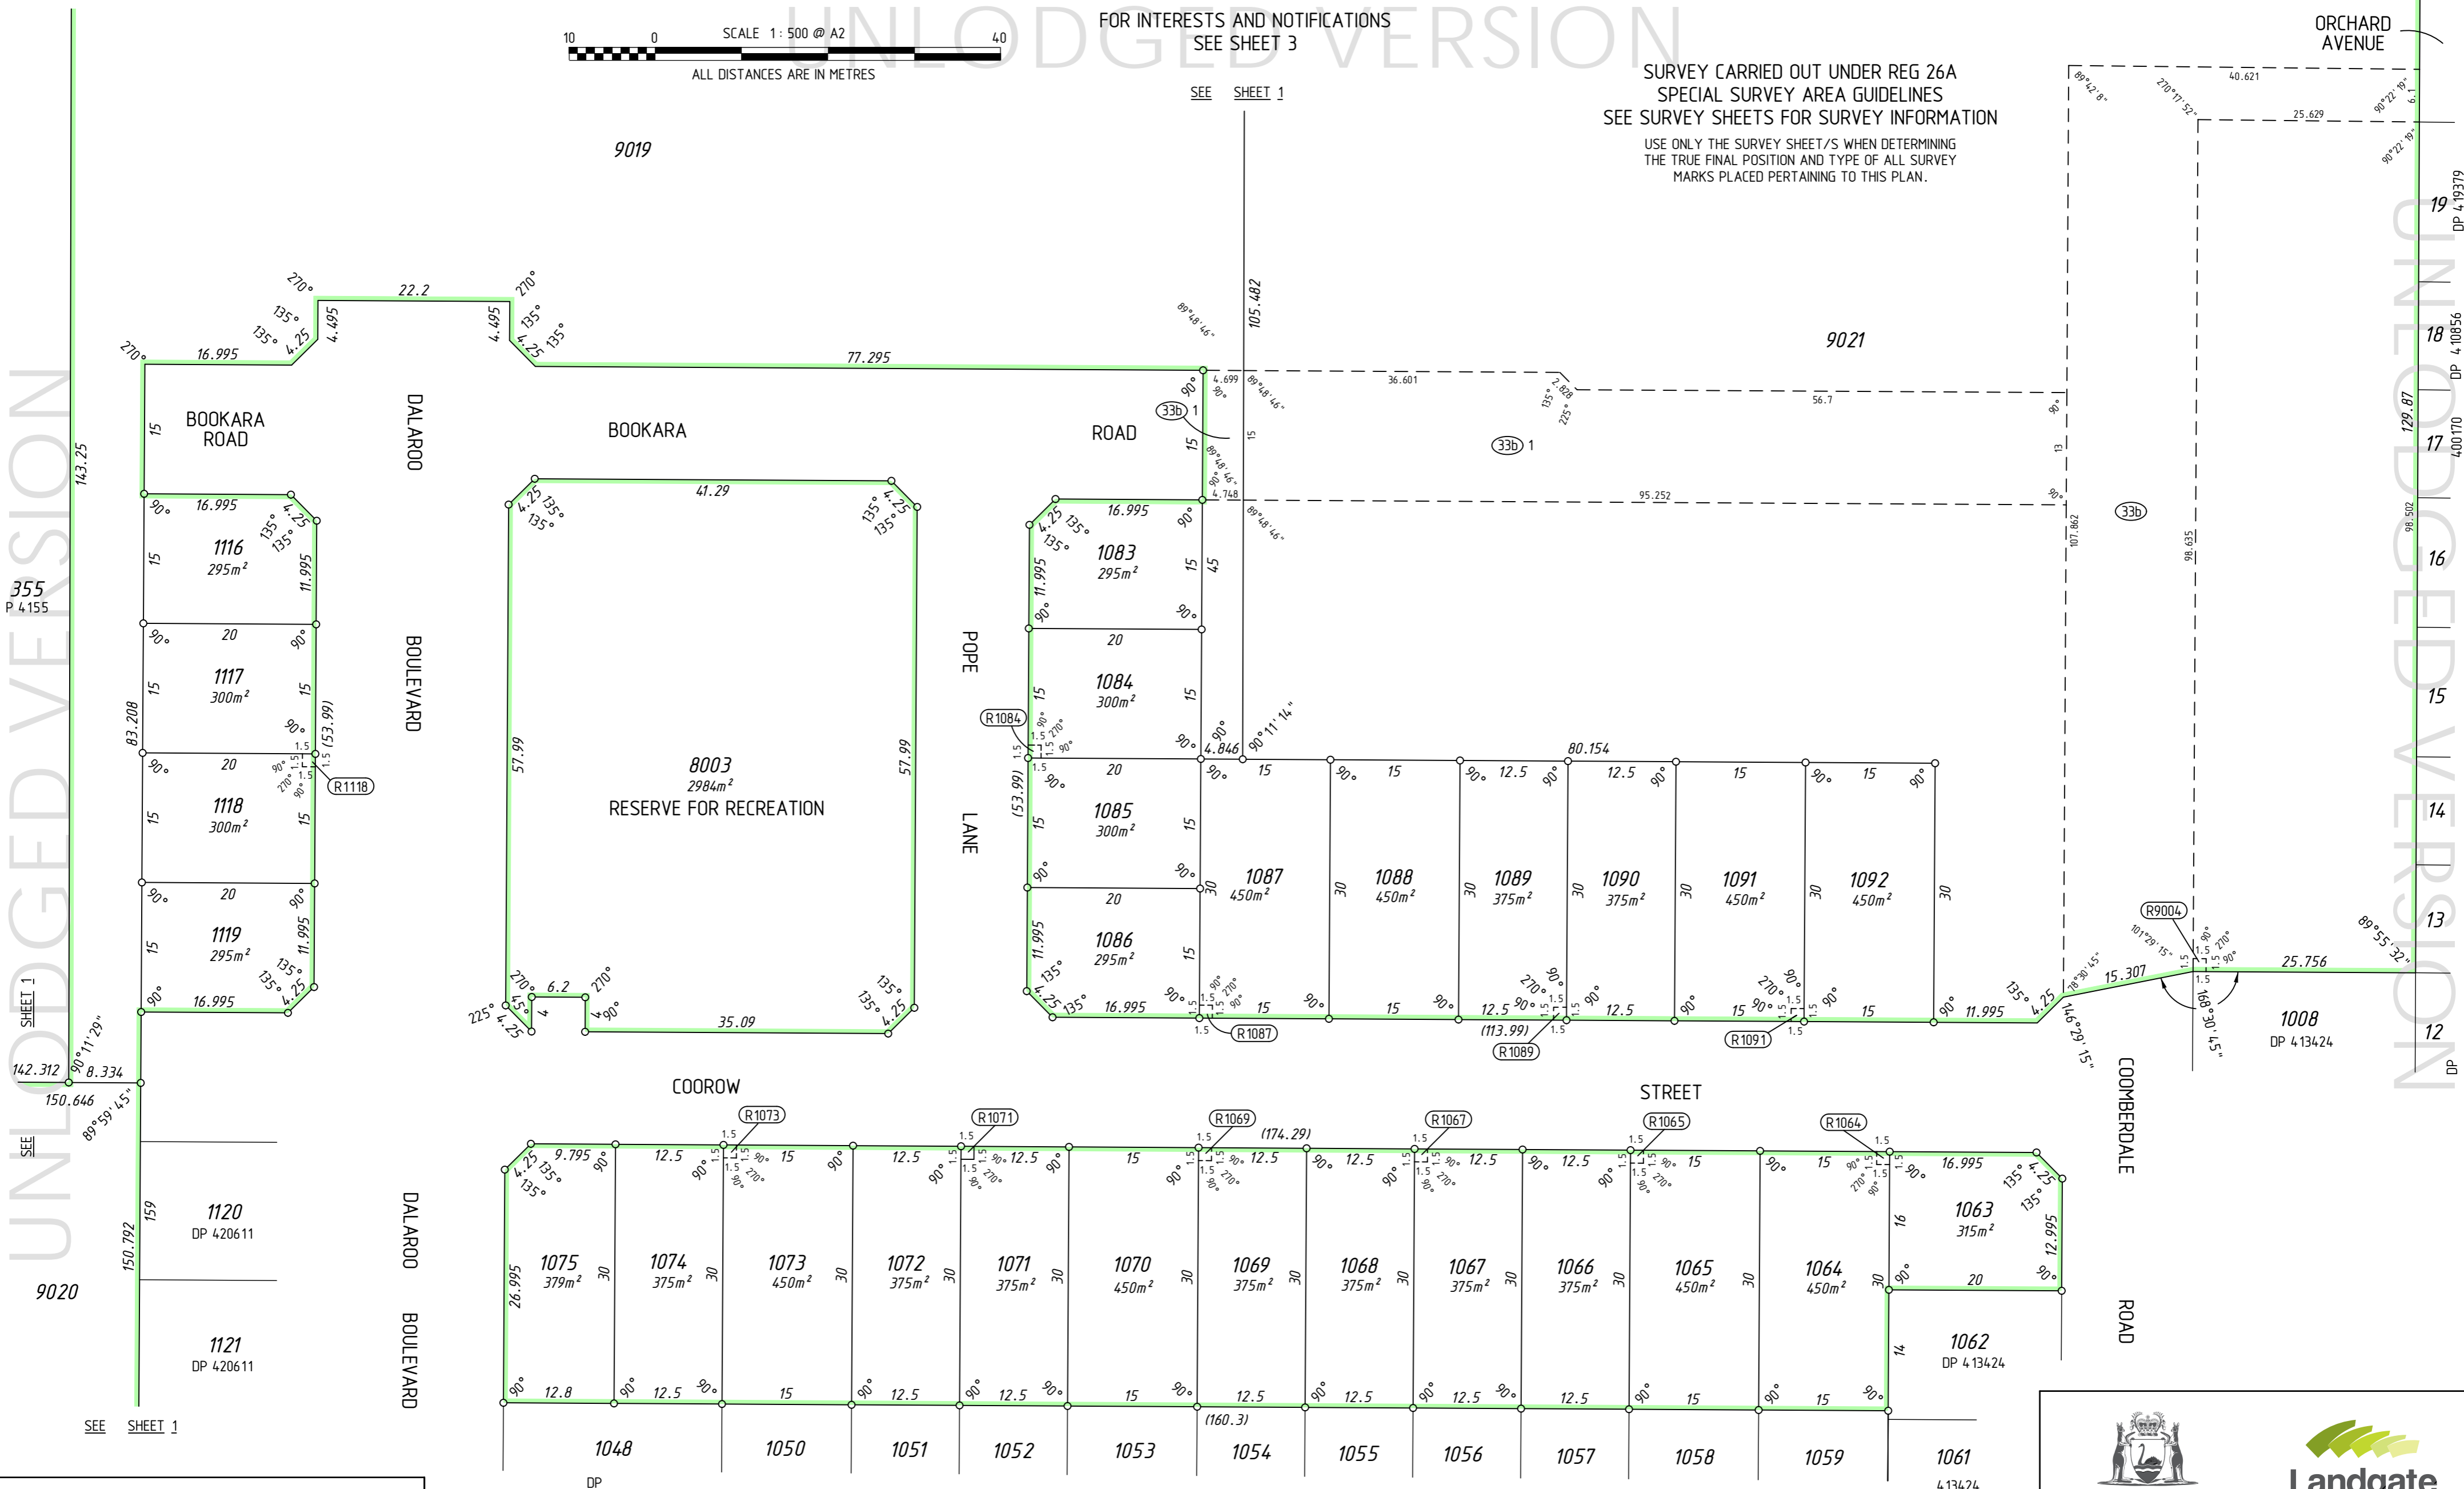

355 P 4.155

SEE SHEET 1


SEE SHEET 1

SEE SHEET 1

MNG  
MNG Ref : 100058dp-020a - Stage 2B - DP421399.CSD  
LICENSED SURVEYOR DATE

**PRELIMINARY ONLY  
UNLOGGED VERSION  
SUBJECT TO  
LANDGATE AUDIT**

This version is  
- Current as at 6/04/2021  
- Subject to change without notice  
- Not intended for design use,  
a LANDGATE APPROVED copy  
should be obtained for such purposes.

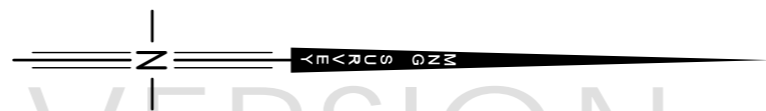

**DRAFT**  
ALL AREAS AND DIMENSIONS  
ARE SUBJECT TO FINAL SURVEY  
AND WAPC APPROVAL

Landgate

DEPOSITED PLAN  
**421399**  
SHEET 02 OF 03 SHEETS  
VERSION 1

# UNLODGED VERSION

UNLODGED VERSION

UNLODGED VERSION

### INTERESTS AND NOTIFICATIONS

SUBJECT	PURPOSE	STATUTORY REFERENCE	ORIGIN	LAND BURDENED	BENEFIT TO	COMMENTS
(33b)	EASEMENT (Sewerage)	SEC 167 OF THE P. & D. ACT REG 33 (b)	DP 413424	LOT 9021	WATER CORPORATION	
(33b) 1	EASEMENT (Sewerage)	SEC 167 OF THE P. & D. ACT REG 33 (b)	DP 420611	LOTS 9019 & 9021	WATER CORPORATION	
(R9004)	EASEMENT (DRAINAGE)	SEC 136C OF THE T.L.A.	DP 413424	LOT 9021	LOT 1008 ON DP 413424	
(R1064)	EASEMENT (DRAINAGE)	SEC 136C OF THE T.L.A.	THIS PLAN	LOT 1064	LOT 1063	
(R1065)	EASEMENT (DRAINAGE)	SEC 136C OF THE T.L.A.	THIS PLAN	LOT 1065	LOT 1066	
(R1067)	EASEMENT (DRAINAGE)	SEC 136C OF THE T.L.A.	THIS PLAN	LOT 1067	LOT 1068	
(R1069)	EASEMENT (DRAINAGE)	SEC 136C OF THE T.L.A.	THIS PLAN	LOT 1069	LOT 1070	
(R1071)	EASEMENT (DRAINAGE)	SEC 136C OF THE T.L.A.	THIS PLAN	LOT 1071	LOT 1072	
(R1073)	EASEMENT (DRAINAGE)	SEC 136C OF THE T.L.A.	THIS PLAN	LOT 1073	LOT 1074	
(R1084)	EASEMENT (DRAINAGE)	SEC 136C OF THE T.L.A.	THIS PLAN	LOT 1084	LOT 1085	
(R1087)	EASEMENT (DRAINAGE)	SEC 136C OF THE T.L.A.	THIS PLAN	LOT 1087	LOT 1086	
(R1089)	EASEMENT (DRAINAGE)	SEC 136C OF THE T.L.A.	THIS PLAN	LOT 1089	LOT 1090	
(R1091)	EASEMENT (DRAINAGE)	SEC 136C OF THE T.L.A.	THIS PLAN	LOT 1091	LOT 1092	
(R1118)	EASEMENT (DRAINAGE)	SEC 136C OF THE T.L.A.	THIS PLAN	LOT 1118	LOT 1117	
	RESTRICTIVE COVENANT	SEC 136D OF THE T.L.A.	THIS PLAN & DOC	ALL LOTS EXCEPT 9019-9021	ALL LOTS EXCEPT 9019-9021	
LOT 8003	RESERVE FOR RECREATION	VESTS IN THE CROWN UNDER SEC 152 OF THE P. & D. ACT	THIS PLAN			

SURVEY CARRIED OUT UNDER REG 26A  
SPECIAL SURVEY AREA GUIDELINES  
SEE SURVEY SHEETS FOR SURVEY INFORMATION  
USE ONLY THE SURVEY SHEET/S WHEN DETERMINING  
THE TRUE FINAL POSITION AND TYPE OF ALL SURVEY  
MARKS PLACED PERTAINING TO THIS PLAN.

**PRELIMINARY ONLY  
UNLODGED VERSION  
SUBJECT TO  
LANDGATE AUDIT**

This version is  
- Current as at 6/04/2021  
- Subject to change without notice  
- Not intended for design use,  
a LANDGATE APPROVED copy  
should be obtained for such purposes.

**DRAFT**  
ALL AREAS AND DIMENSIONS  
ARE SUBJECT TO FINAL SURVEY  
AND WAPC APPROVAL



MNG Ref : 100058dp-020a - Stage 2B - DP421399.CSD

LICENSED SURVEYOR DATE



DEPOSITED PLAN  
**421399**  
SHEET 03 OF 03 SHEETS  
VERSION 1

# UNLODGED VERSION

HELD BY LANDGATE IN DIGITAL FORMAT ONLY

FOR HEADING SEE SHEET 1

UNLODGED VERSION

PRELIMINARY ONLY  
UNLODGED VERSION  
SUBJECT TO  
LANDGATE AUDIT

This version is  
- Current as at 6/04/2021  
- Subject to change without notice  
- Not intended for design use,  
a LANDGATE APPROVED copy  
should be obtained for such purposes.

UNLODGED VERSION

UNLODGED VERSION

THIS SURVEY SHEET WILL BE  
REPLACED BY THE SURVEY DATA



MNG Ref: 100058dp-020a



GOVERNMENT OF  
WESTERN AUSTRALIA



DEPOSITED PLAN

42 1399

SURVEY SHEET

UNLODGED VERSION

HELD BY LANDGATE IN DIGITAL FORMAT ONLY